

Legend


OW	Other Waters of the United States	OW	Affected Other Waters of the United States
SW	Seasonal Wetlands	SW	Affected Seasonal Wetlands

PRELIMINARY WETLAND DELINEATION REPORT


Highway 101 HOV Lane Widening and Improvements Project:
Old Redwood Highway in Petaluma
to Rohnert Park Expressway in Rohnert Park

PARSONS

Figure 5-2

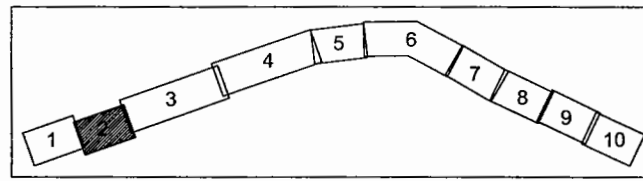

Scale : 1"=100'

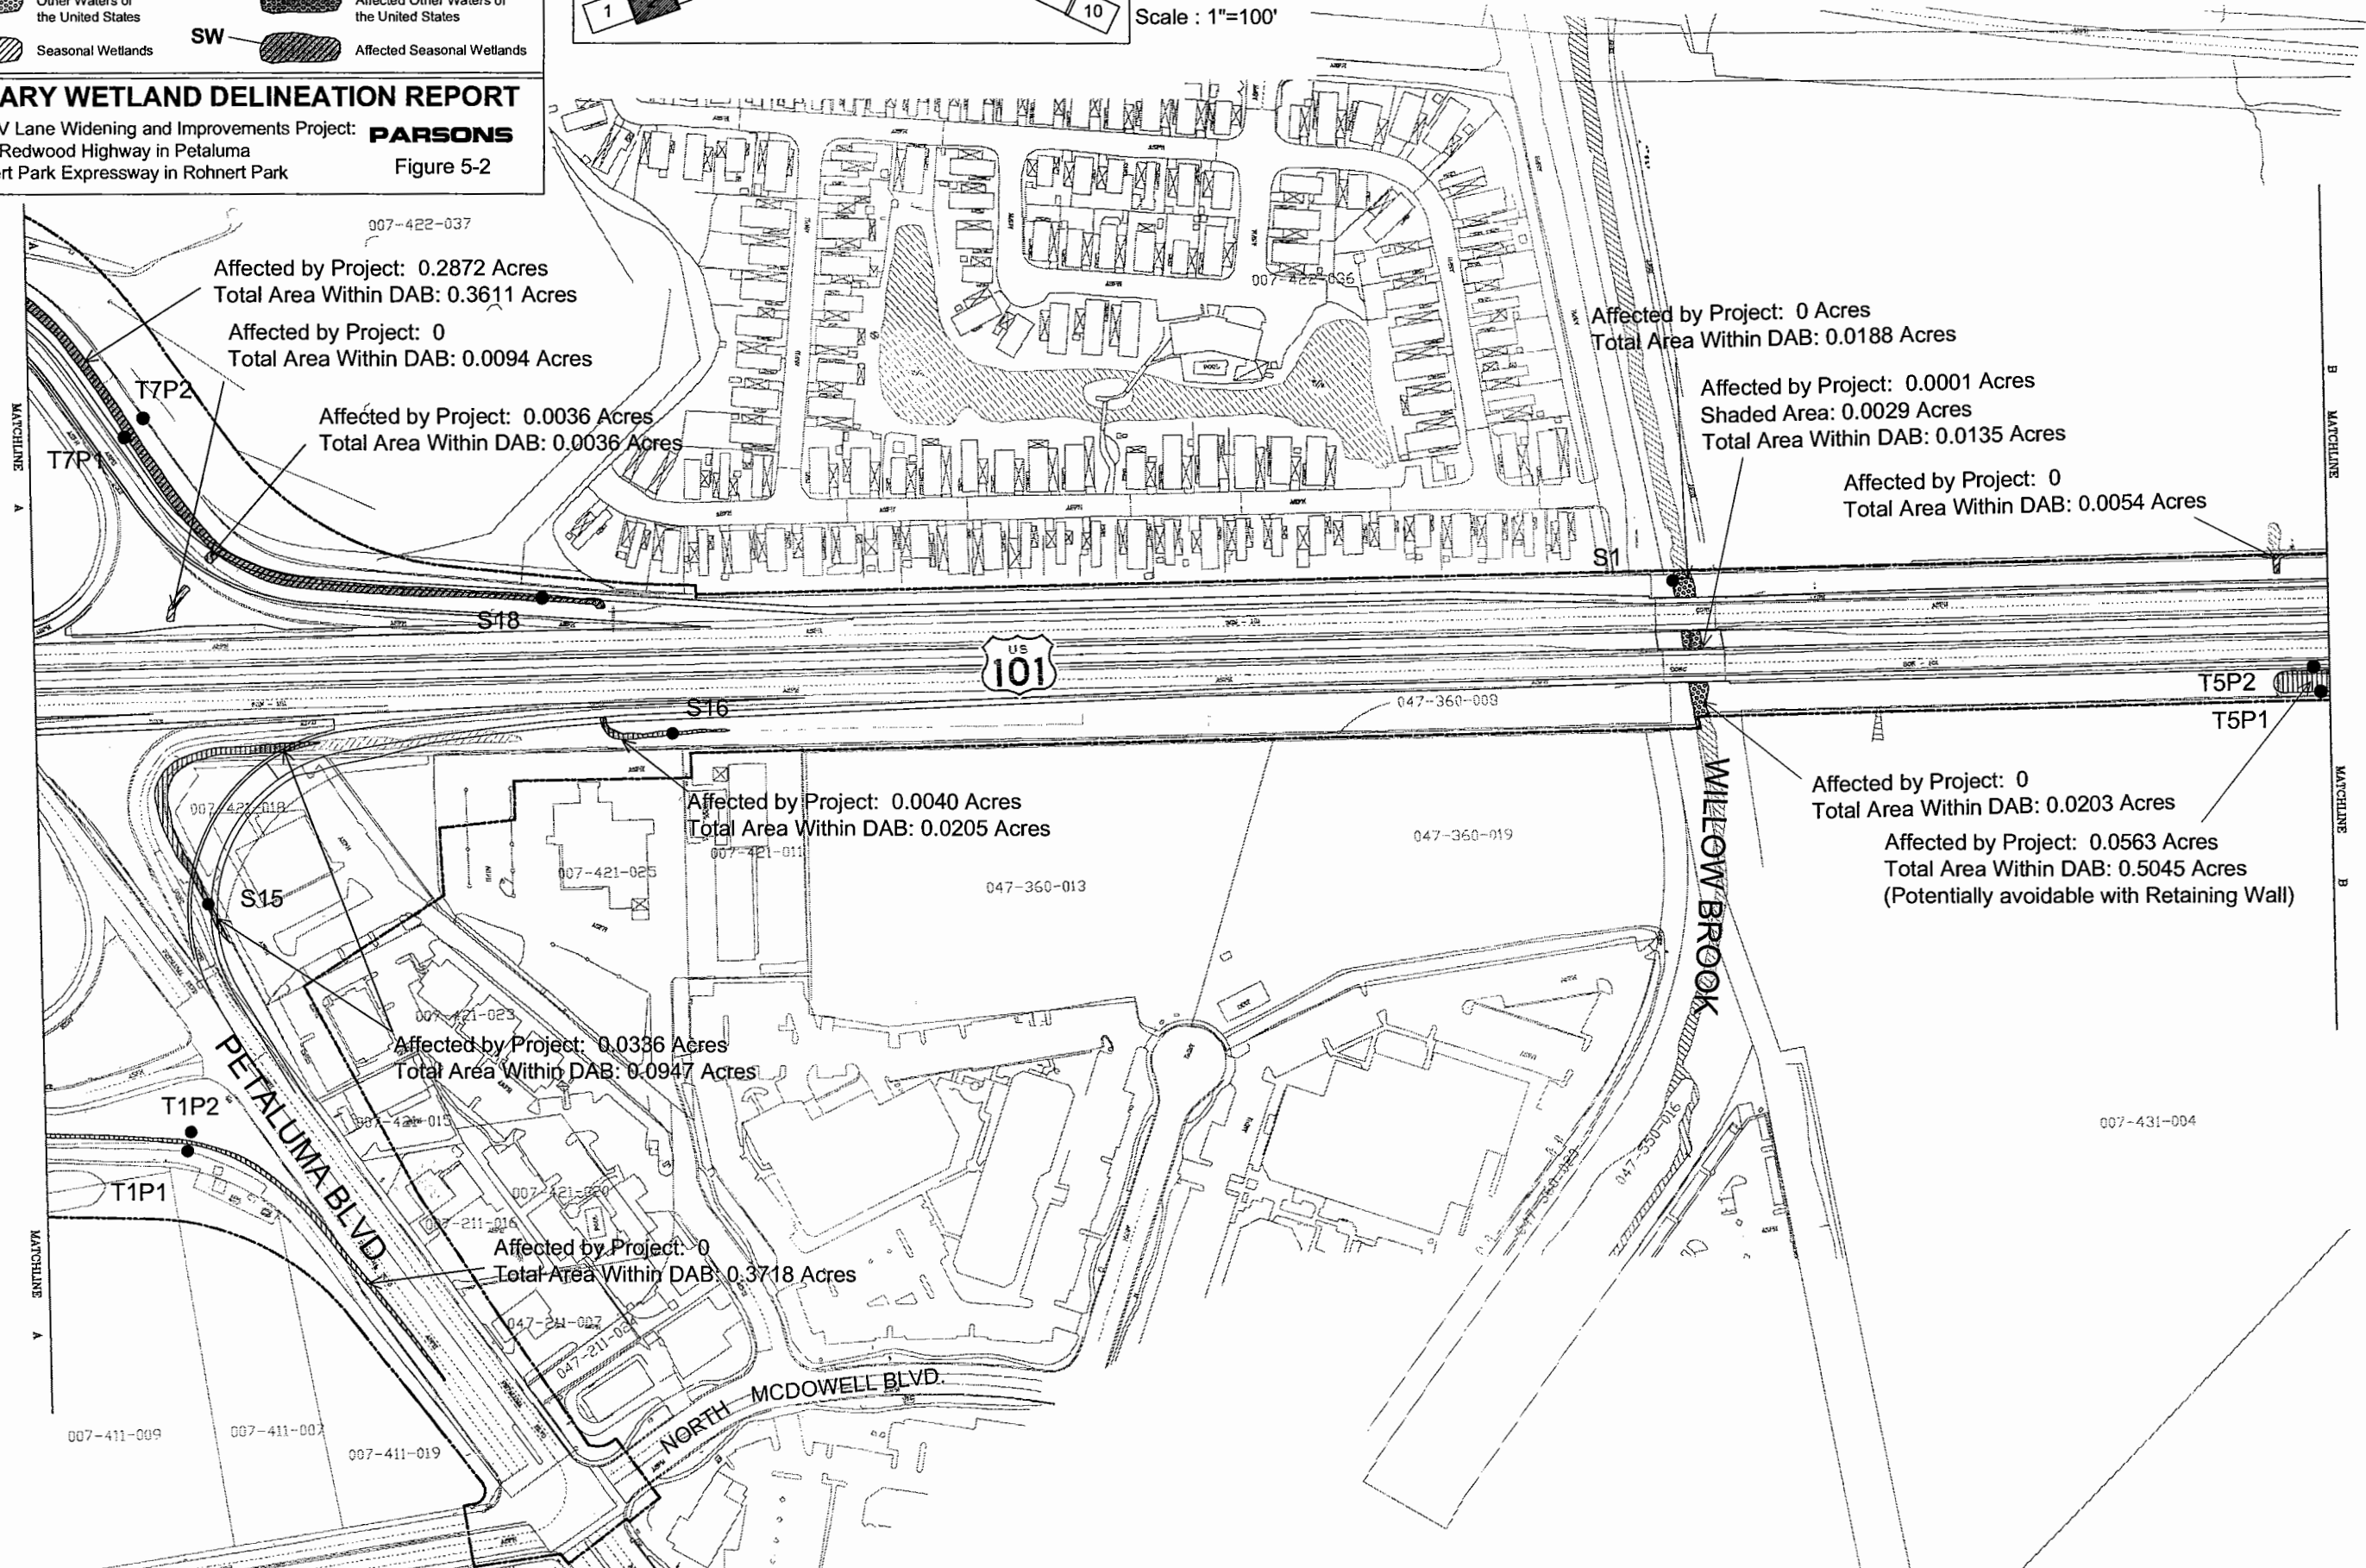

Affected by Project: 0.2872 Acres
Total Area Within DAB: 0.3611 Acres

Affected by Project: 0
Total Area Within DAB: 0.0094 Acres

Affected by Project: 0.0036 Acres
Total Area Within DAB: 0.0036 Acres

Affected by Project: 0 Acres
Total Area Within DAB: 0.0188 Acres

Affected by Project: 0.0001 Acres
Shaded Area: 0.0029 Acres
Total Area Within DAB: 0.0135 Acres

Affected by Project: 0
Total Area Within DAB: 0.0054 Acres

Affected by Project: 0.0040 Acres
Total Area Within DAB: 0.0205 Acres

Affected by Project: 0
Total Area Within DAB: 0.0203 Acres

Affected by Project: 0.0563 Acres
Total Area Within DAB: 0.5045 Acres
(Potentially avoidable with Retaining Wall)

Affected by Project: 0.0336 Acres
Total Area Within DAB: 0.0947 Acres

Affected by Project: 0
Total Area Within DAB: 0.3718 Acres